


#231

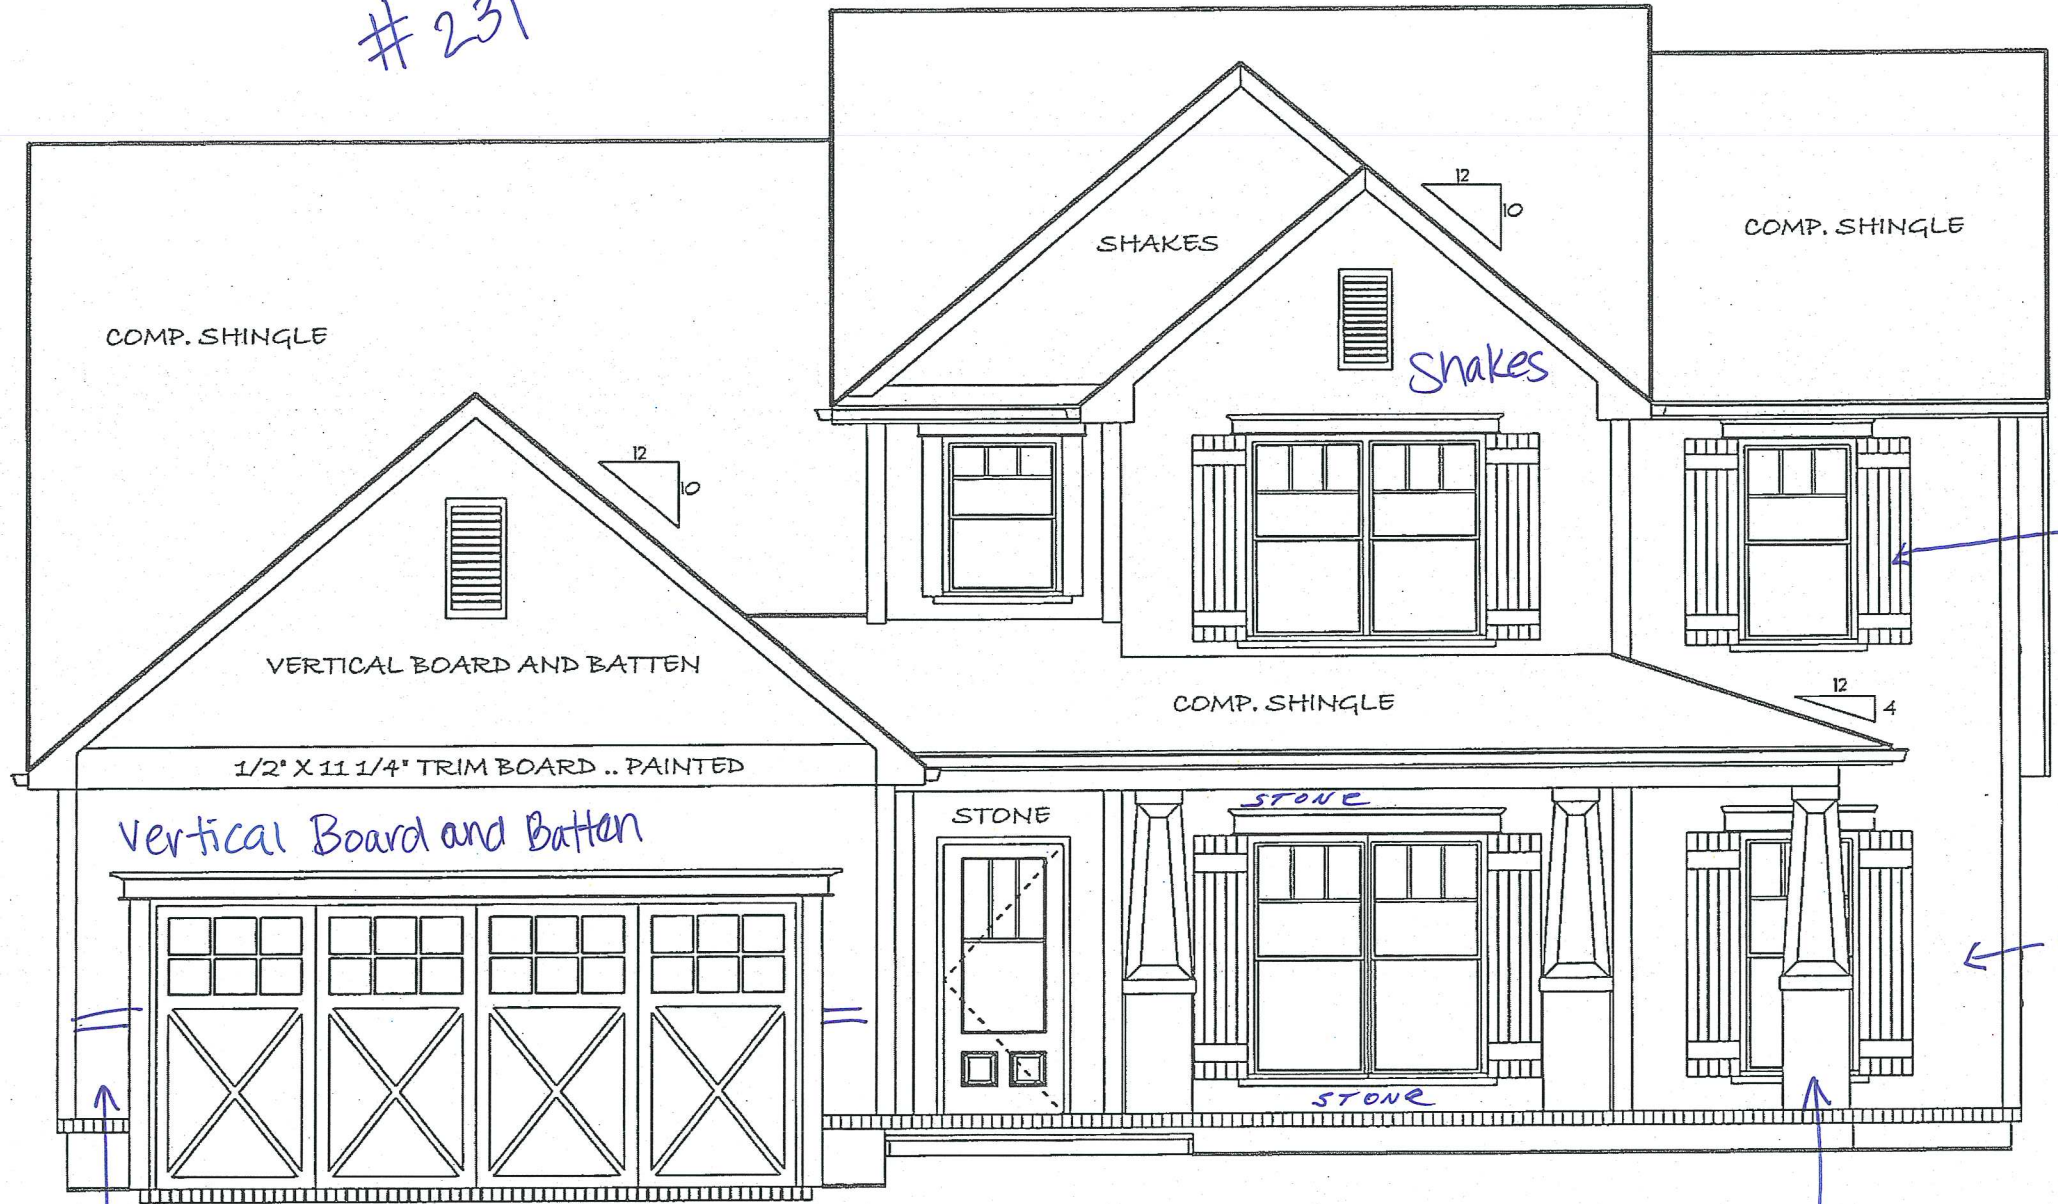

NO shutters
on all windows.
To be white trim.

vertical Board
and Batten

Stone Base with
square painted columns.
(NOT Tapper columns)

Stone

Brittany